




NC STATE GRID NORTH

ESE of North Carolina, PC
 2310 T.W. Alexander Dr,
 Suite J
 Raleigh, NC 27617
 TEL: 919-321-0408
 FAX: 919-321-0412

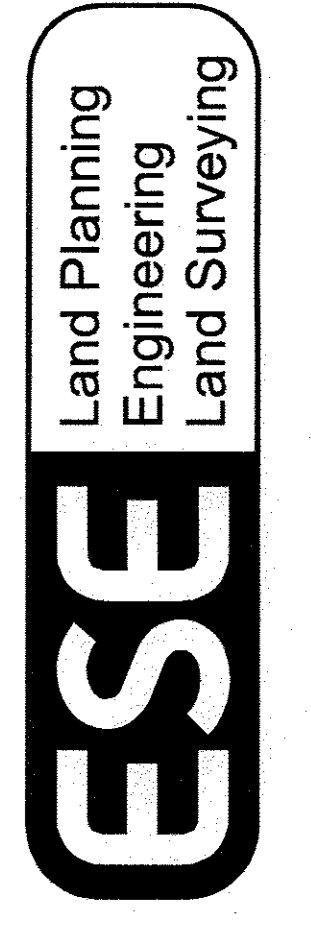

REVISED:	DATE:
LD COMMENTS - REVISING SETBACKS:	06-28-08
COMPOSITES, & GRADING	
MCADAMS COORD. REVISIONS	07/01/08
REV. LOT LINES LOTS 122-128	08/28/08
REV. LOT LINES/GRADING	09/24/10
LOTS 180-187 +1 LOT	
REVISE DRIVEWAY LOCATION & GFE LOT 180	11/17/10
REVISE LOT GRADING LOTS 170-178	01/21/11

GRADING PLANS
THE HILLS AT SOUTHPOINT
 PHASE 3
 NORTH CAROLINA

DATE:	MARCH 2008
DESIGN:	DRAWN D. MOORE
SCALE:	1"=30'
JOB NO.:	
SHEET NO.:	03 OF 04

SHEET 03 OF 04

MATCHLINE SHEET 04



MATCHLINE SHEET 02

SWIFT CREEK CROSSING

MATCHLINE SHEET 03

ESE of North Carolina, PC
 2310 T.W. Alexander Dr.
 Suite J
 Raleigh, NC 27617
 TEL: 919-321-0408
 FAX: 919-321-0412

ESE
 Land Planning
 Engineering
 Land Surveying

REVISION:	DATE:
REVISED PER PM/VP COMMENTS	06-10-08
LD COMMENTS - REVISING SETBACKS, COMPOSITES, & GRADING	06-26-08
MCADAMS COORD. REVISIONS	07/01/08
REV. LOT LINES/GRADING	09/24/10
REVISE LOT GRADING LOTS 170-178	01/21/11

GRADING PLANS
THE HILLS AT SOUTHPOINT
 PHASE 3
 NORTH CAROLINA

DATE:	MARCH 2008
DESIGN:	D. MOORE
SCALE:	1"=30'
JOB NO.:	
SHEET NO.:	04 OF 04